


DRUH POZEMKOV  
 ÚZEM. EVIDENČ. JEDNOTKA  
 OKRES:  
 KRAJ :

CESTA	ROLA	CESTA	ROLA	ZASTAVBA	VOJ. KASARNE	ROLA	CESTA	ROLA	POHRANICE	ROLA	ROLA	ROLA
				ZOBOR			NITRIANSKE HRNCIAROVCE					

NITRA  
 NITRIANSKY

**POZDĽŽNY PROFIL**  
**R1 - VARIANT 1**

SKLONOVÉ POMERY

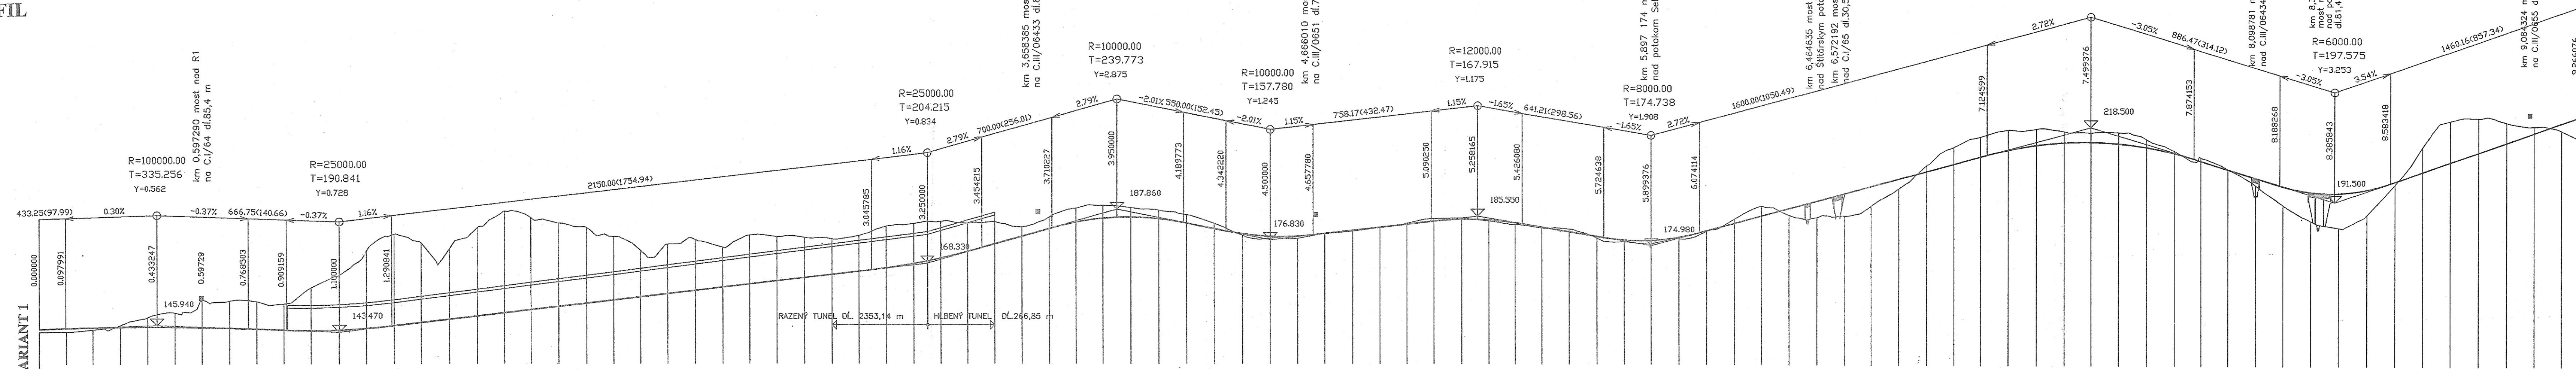


KÓTY NIVELETY

KÓTY TERÉNU

POROVNÁVACIA ROVINA

STANIČENIE V km

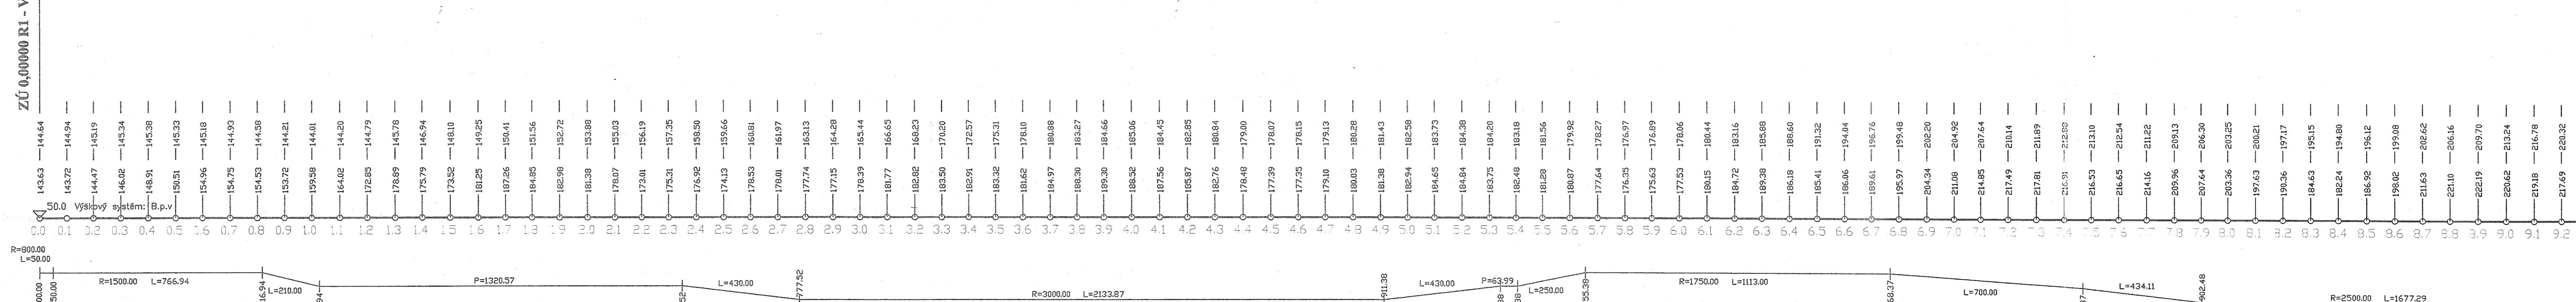

SMEROVÉ POMERY

KÚ 9,266076 R1 - VARIANT 1